


- NOTES:
1. CONTRACTOR TO FIELD VERIFY ALL DIMENSIONS AND NOTIFY ARCHITECT OF ANY DISCREPANCIES BEFORE PROCEEDING.
 2. ALL ANGLES ARE 90° OR 45° UNLESS OTHERWISE NOTED.
 3. ALL OPENINGS ARE CENTERED IN WALL OR BUTTED TO CORNER UNLESS OTHERWISE NOTED.
 4. = DOOR NUMBERS
 5. = INTERIOR ELEVATION SYMBOL
 6. = WINDOW TYPE SYMBOL
 7. = ROOM NUMBER
 8. DIMENSIONS TO FACE OF CONCRETE AND/OR FACE OF STUD UNLESS OTHERWISE NOTED.
 9. WINDOW AND DOOR DIMENSIONS TO CENTERLINE OF OPENINGS UNLESS OTHERWISE NOTED.

INTERIOR WALL TYP.

= 2x6 @ 24" OC. INFILL W/ FG. INSUL. SECURE IN PLACE (NOT FRICCION FIT) GC. CONTR. ALL MATERIAL APPLICATION W/ MANUF. SPEC. AND RECOMMENDATIONS TYP.

= 2x4 @ 24" OC. INFILL W/ FG. INSUL. SECURE IN PLACE (NOT FRICCION FIT) GC. CONTR. ALL MATERIAL APPLICATION W/ MANUF. SPEC. AND RECOMMENDATIONS TYP.

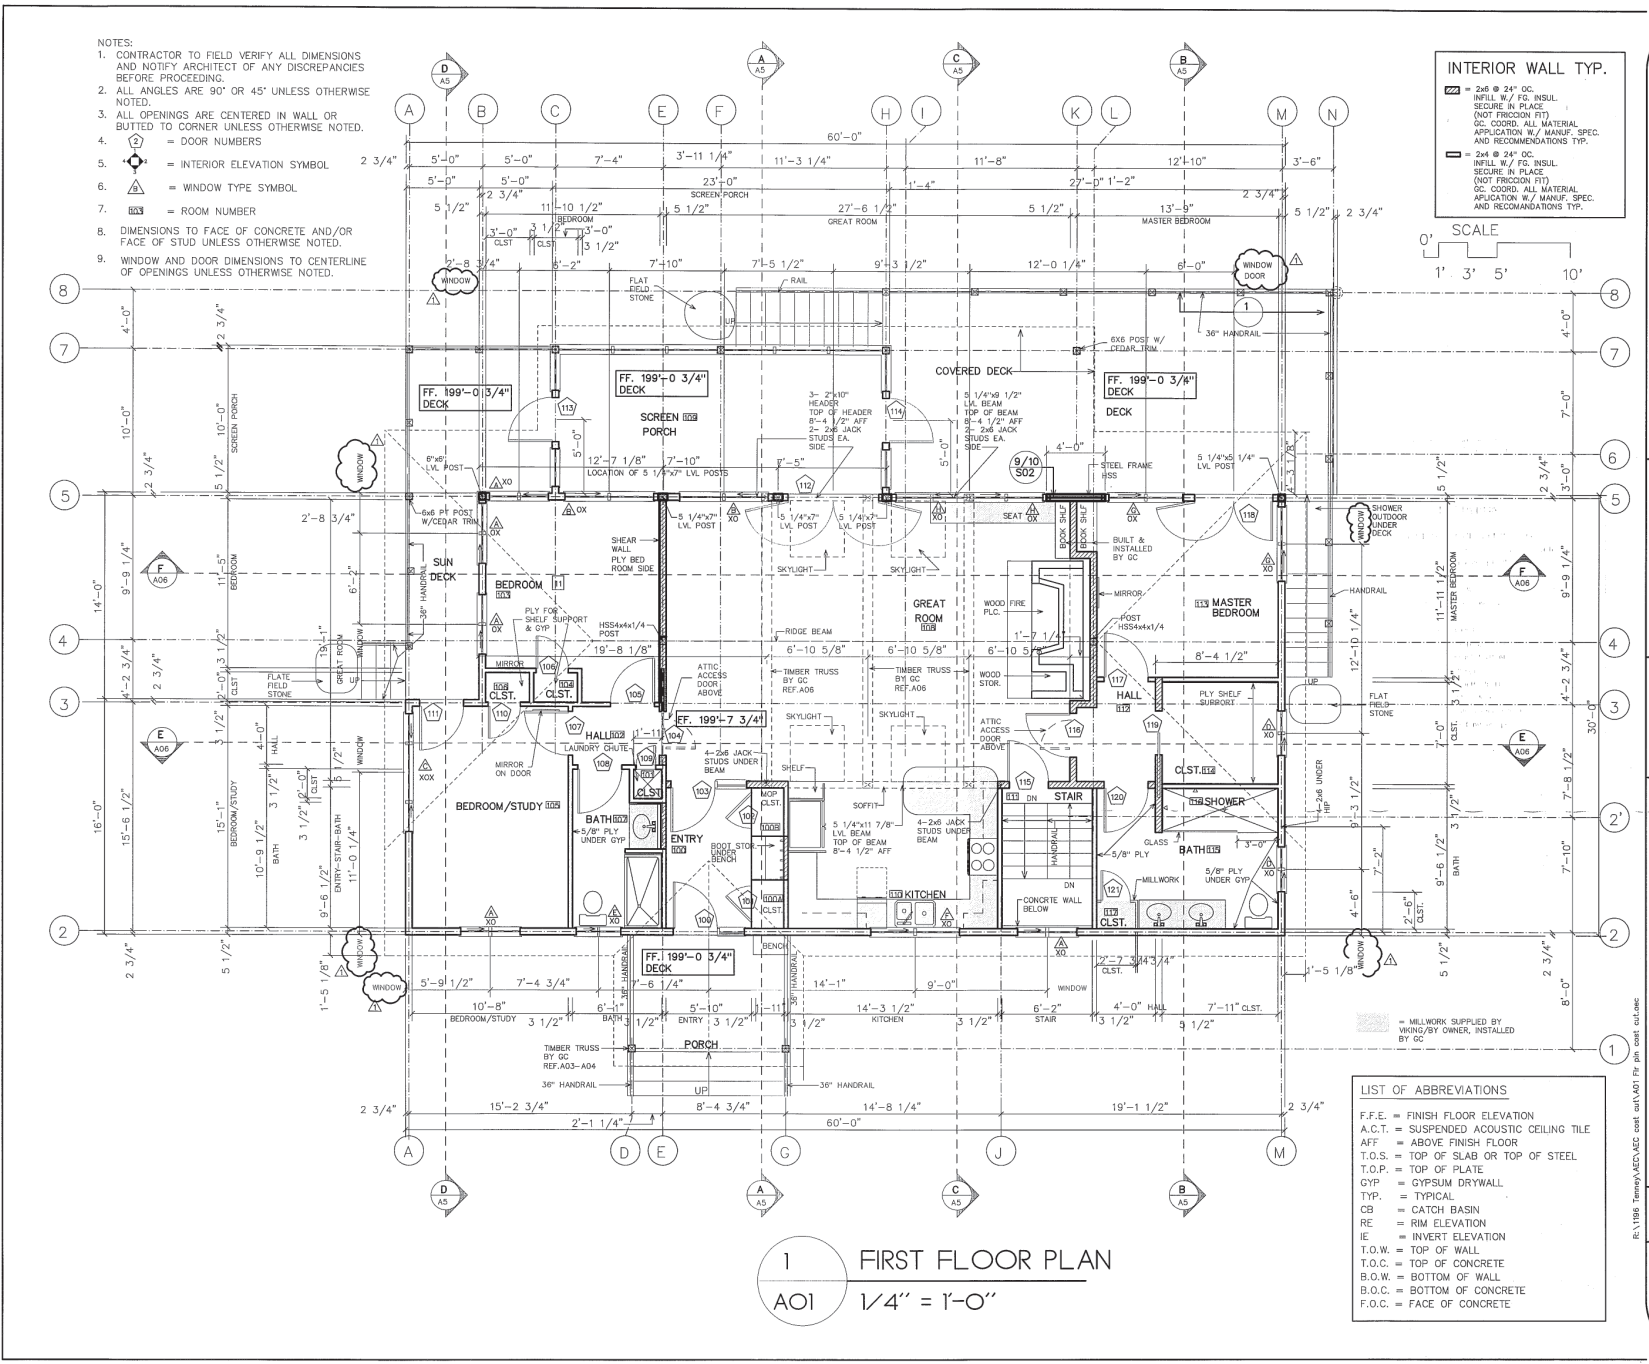

- LIST OF ABBREVIATIONS**
- F.F.E. = FINISH FLOOR ELEVATION
 - A.C.T. = SUSPENDED ACOUSTIC CEILING TILE
 - AFF = ABOVE FINISH FLOOR
 - T.O.S. = TOP OF SLAB OR TOP OF STEEL
 - T.O.P. = TOP OF PLATE
 - GYP = GYPSUM DRYWALL
 - TYP. = TYPICAL
 - CB = CATCH BASIN
 - RE = RIM ELEVATION
 - IE = INVERT ELEVATION
 - T.O.W. = TOP OF WALL
 - T.O.C. = TOP OF CONCRETE
 - B.O.W. = BOTTOM OF WALL
 - B.O.C. = BOTTOM OF CONCRETE
 - F.O.C. = FACE OF CONCRETE

1 FIRST FLOOR PLAN
AOI 1/4" = 1'-0"

Lewis + Main Architecture
124 Main St./P.O. Box 1459
Bucksport, ME 04416



DATE 14 OCT 2011
REV SEP 22 2011

TENNEY RESIDENCE
SURRY MAINE
FLOOR PLAN

1196
A01
3 OF 27

R:\1196 Tenney\REV.dwg (AOI) Plr.plt east. out.dwg