

FOR REVIEW
 ONLY
 NOT FOR
 CONSTRUCTION


6/16/2011

R:\1196 TENNEY\AEC\
 A01 FLR PLAN.AEC

TENNEY RESIDENCE
SURRY MAINE
FLOOR PLAN

1196

A

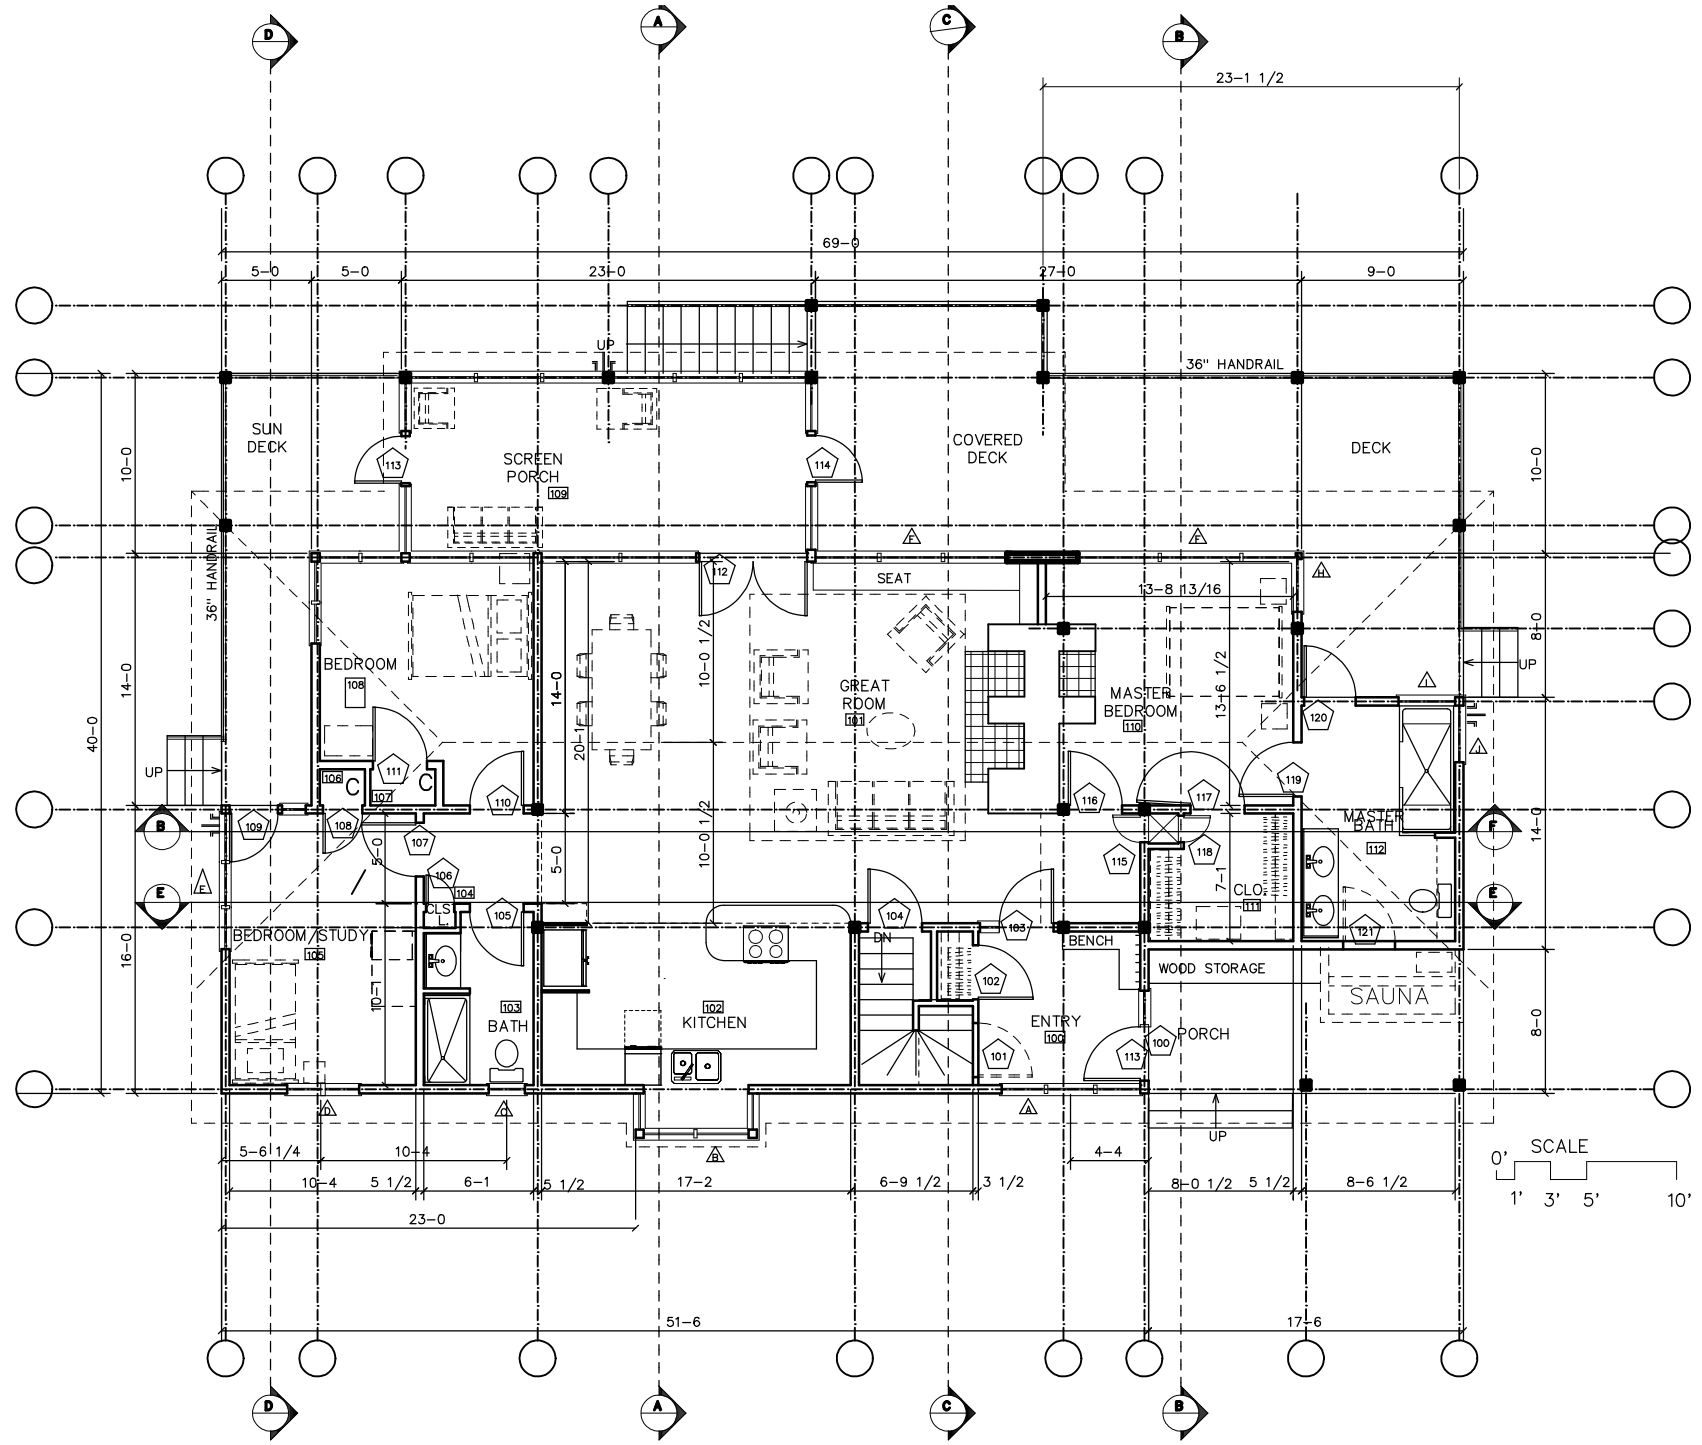

FLOOR PLAN
 HOUSE=2,036 ft
 SUN DECK=xx ft
 DECK=xx ft
 PORCH=112 ft
 SAUNA=32 ft