

FOR REVIEW ONLY  
 NOT FOR CONSTRUCTION

6/16/2011




R:\1196 TENNEY.AEC\1  
 S01 FOUNDATION.AEC

TENNEY RESIDENCE  
 SURRY MAINE

FOUNDATION PLAN

1196

Sx

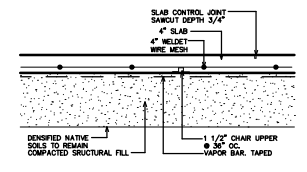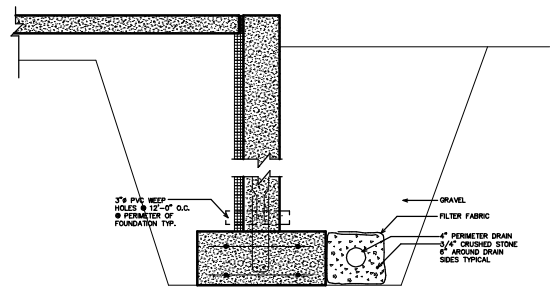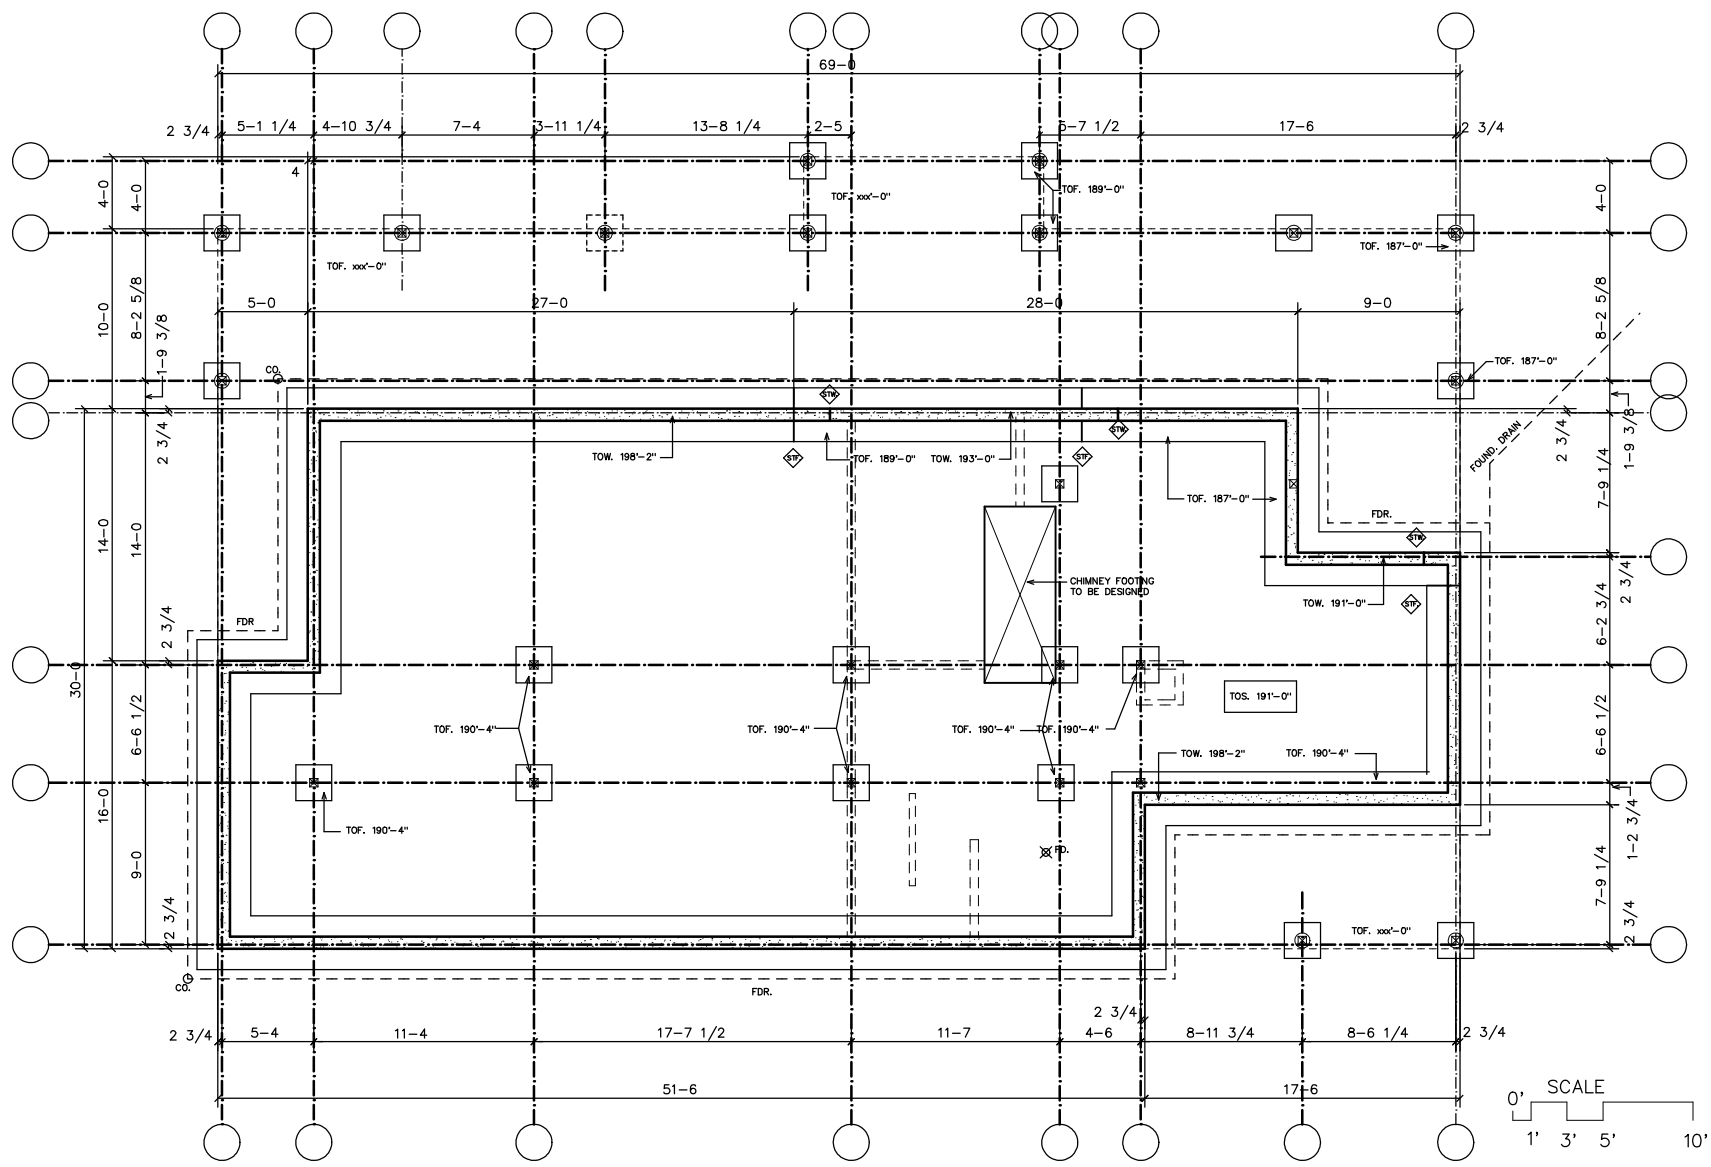

- KEY:**
- CJ.= CONTROL JOINT
  - FD.= FLOOR DRAIN
  - TOW.= TOP OF WALL
  - TOF.= TOP OF FOOTING
  - FDR.= FOOTING DRAIN
  - TOS.= TOP OF SLAB
  - CO.= CLEAN OUT
  - STF. = STEP IN TOP FOOTING
  - STW. = STEP IN TOP OF WALL